




3/8" = 1 ft Scale

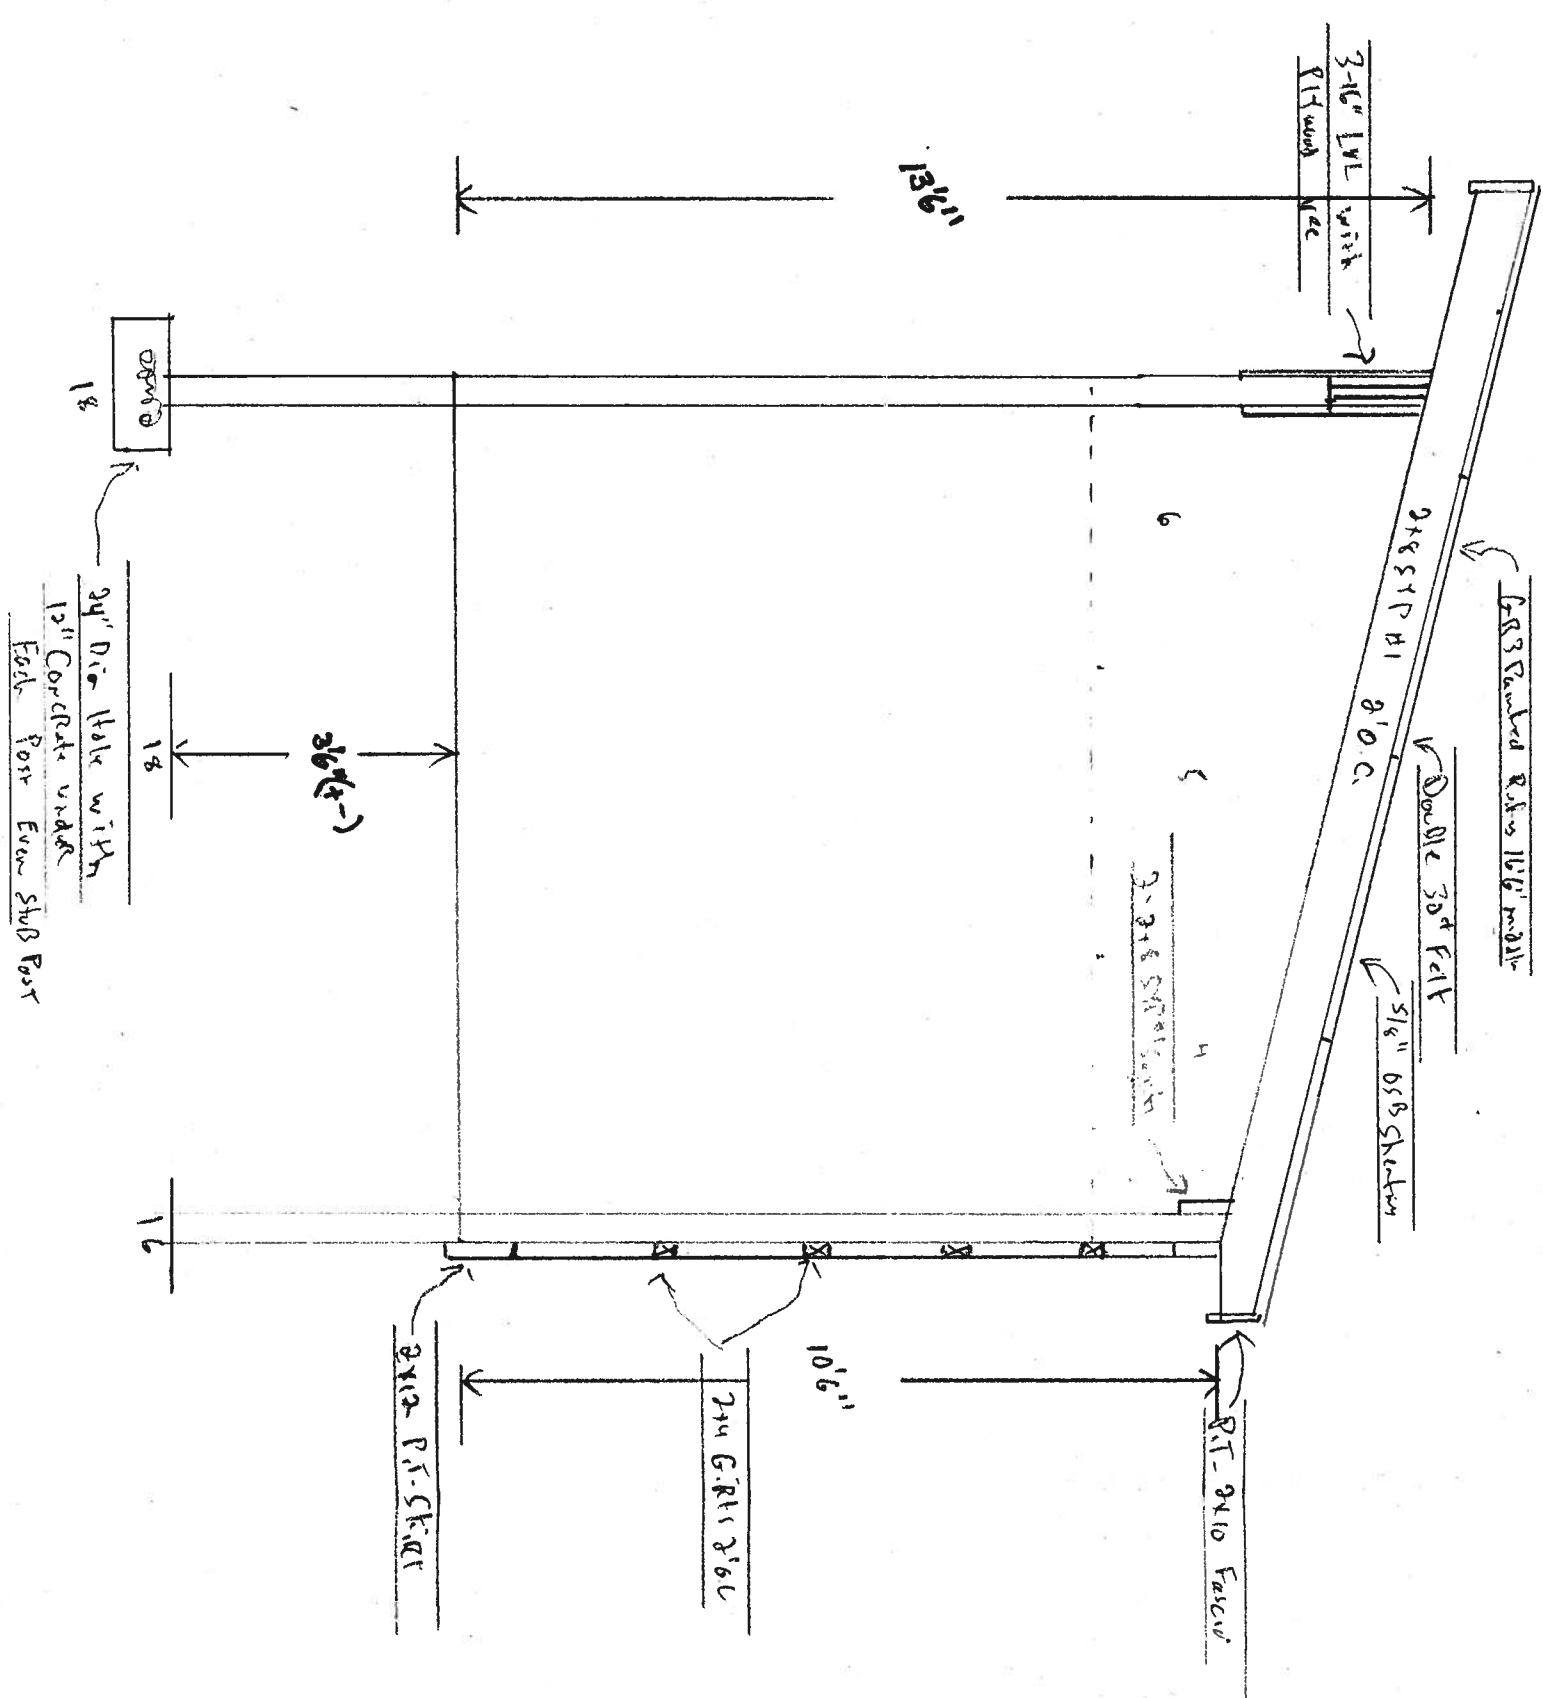

3/8" = 1ft Scale

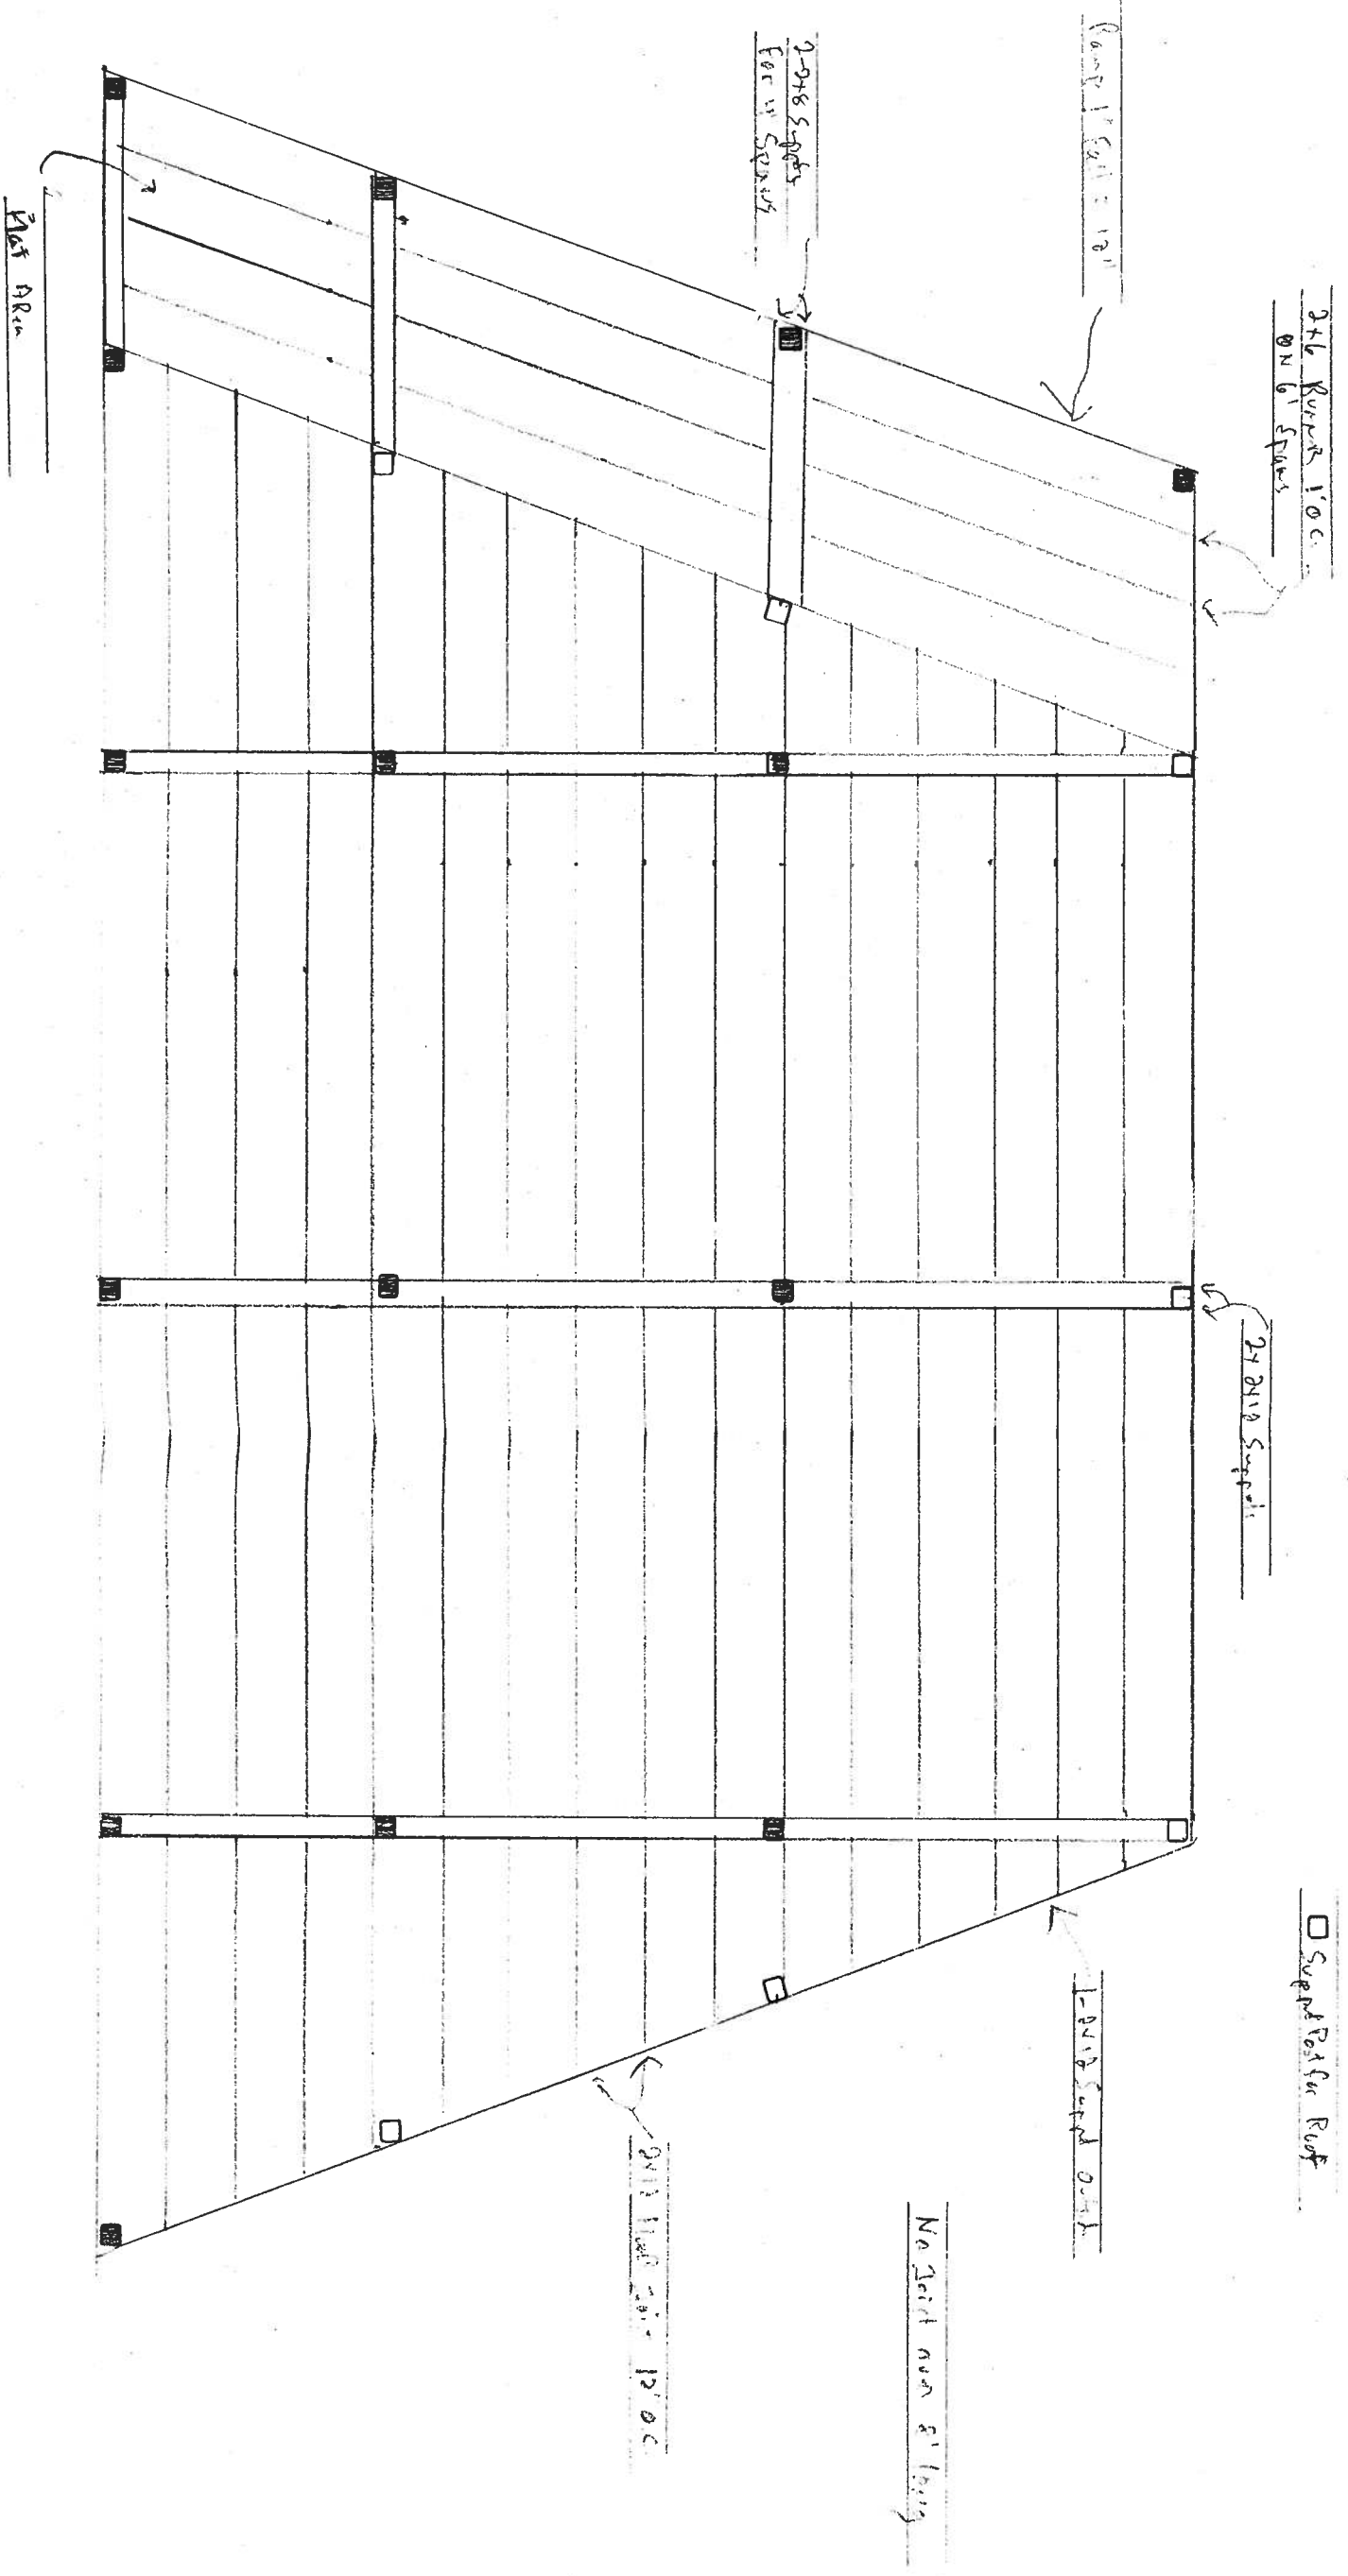

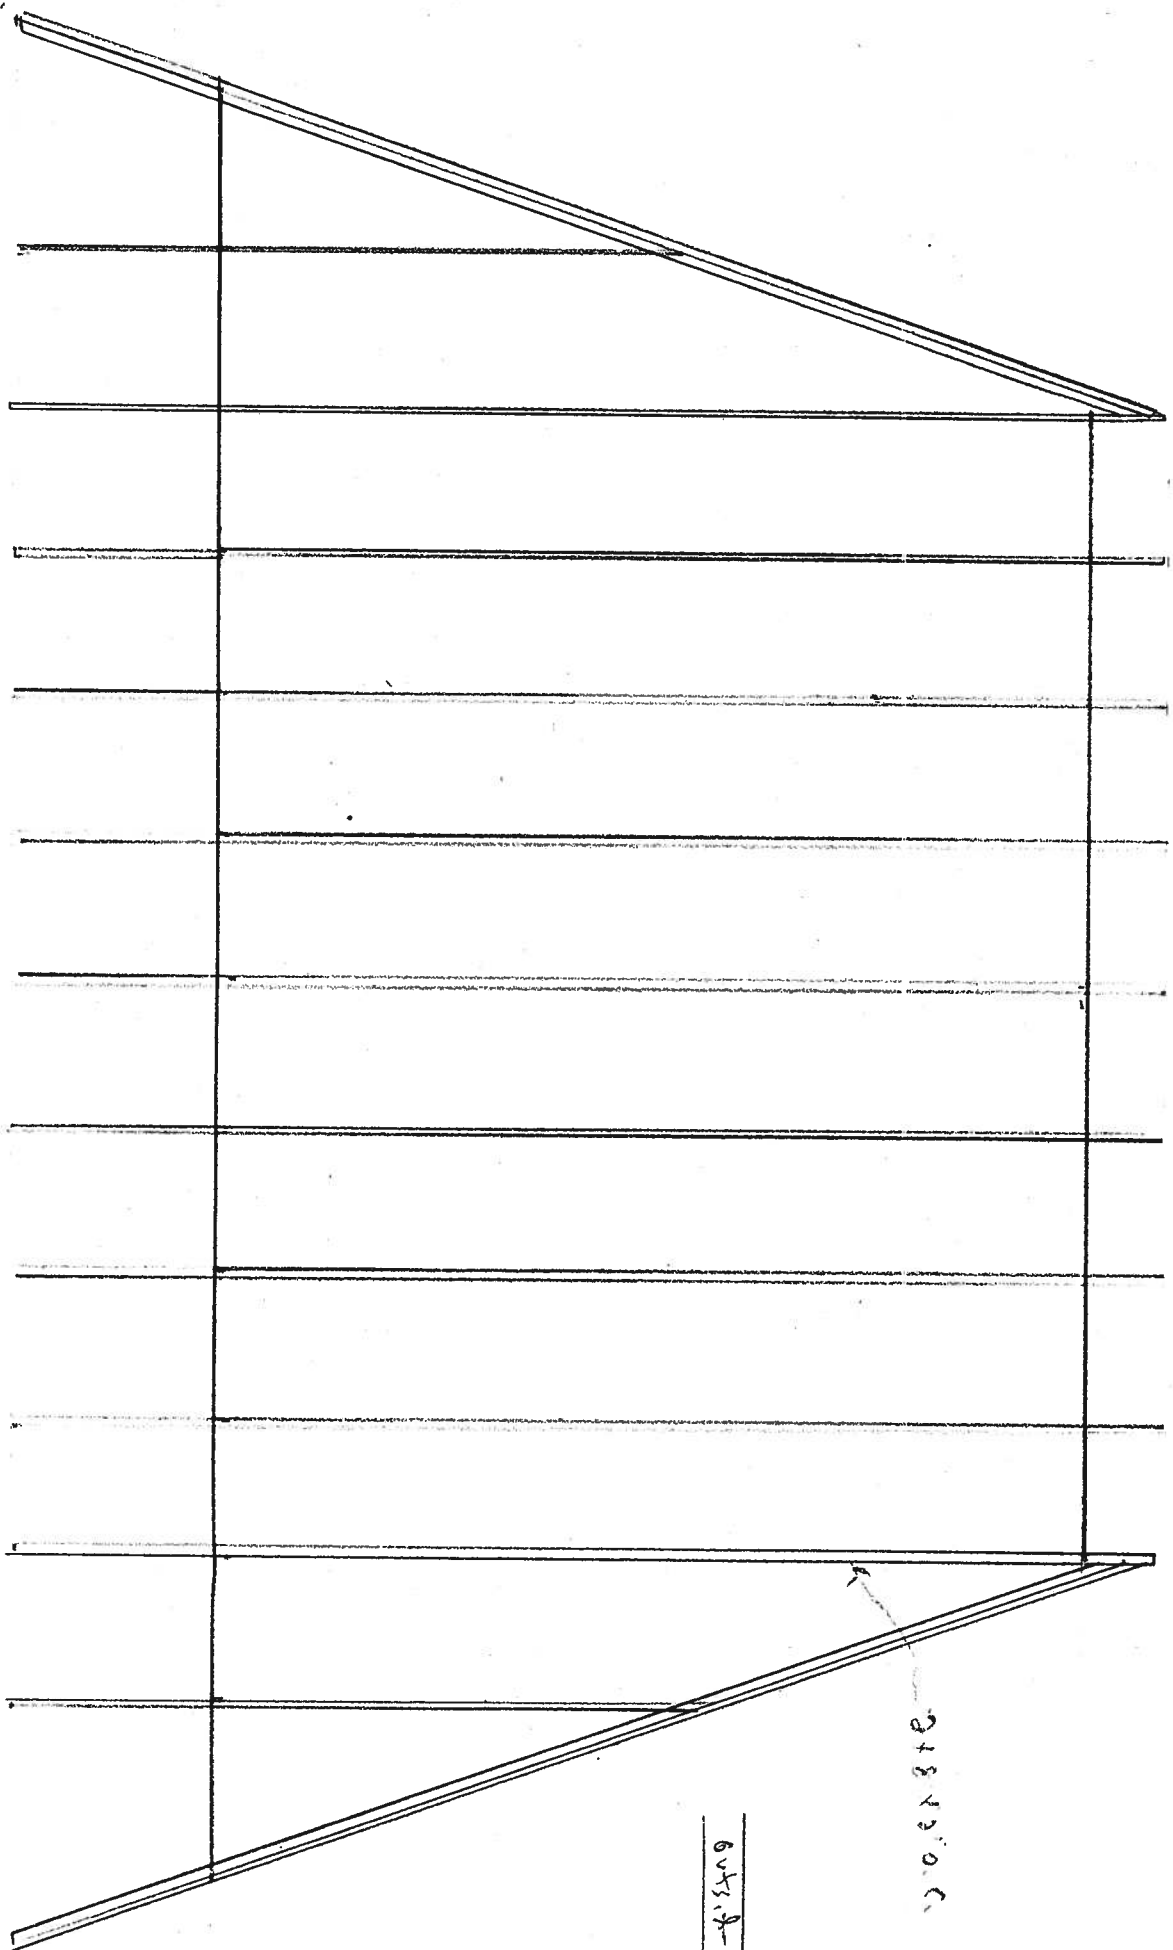

3/8" = 1ft Scale  
Rafter 10' 0"

2x8 rafter

6x4 rafter Double 2x8



Hedge Row of 16th Kyren's

Top of the Bank

Grass

2-3 ft

Grass

35 Feet @ 18 inches Tall

3

Grass

2-3 ft

Grass

Top of the Bank

Grass

2-3 feet

Grass

45 Feet @ 18 inches Tall

Grass

3

55 Feet @ 18 inches Tall

Grass

3

Grass

Approx 2'4 - 3'4

3ft

Grass

2-3 feet

2-3 ft

Grass

Grass

2-3 feet

3ft

Approx 2'4 - 3'4

Grass

65 Feet @ 18 inches Tall

Seating for 200 people